

ALL DRAWINGS DESIGN, SPECIFICATIONS AND COPIES FURNISHED BY CAVECAD CONSULTING SERVICES ARE AND SHALL REMAIN AS ITS EXCLUSIVE PROPERTY AND ARE NOT TO BE USED ON ANY OTHER PROJECT OR REPRODUCED, COPIED, ALTERED AND MODIFIED IN WHOLE OR IN PART AND FOR WHATEVER PURPOSE INTENDED WITHOUT THE WRITTEN CONSENT OF THE OWNER (CAVECAD CONSULTING SERVICES). THEY ARE TO BE RETURNED TO CAVECAD UPON REQUEST OR UPON THE COMPLETION OF THE PROJECT.


REVIEW OF THE SUBMISSION IS FOR COMPLIANCE WITH GENERAL INTENT OF THE CONTRACT. THIS REVIEW DOES NOT RELIEVE THE SUB-CONTRACTOR, SUPPLIER OR MANUFACTURER OF RESPONSIBILITY FOR ERROR OR OMISSIONS IN THE SUBMISSION OR RESPONSIBILITY OF MEETING ALL REQUIREMENTS OF THE CONTRACT DOCUMENTS. ANY DEVIATION FROM THE CONTRACT DOCUMENTS INITIATED BY THE SUB-CONTRACTOR, SUPPLIER OR MANUFACTURER SHALL BE AT HIS SOLE RISK. QUANTITIES AND RETAIL DIMENSIONS ARE SUB-CONTRACTORS OR SUPPLIER RESPONSIBILITY. VERIFY DATA WITH FIELD DIMENSION.

CAVECAD CONSULTING SERVICES ASSUMES NO RESPONSIBILITY AS TO MEASUREMENTS OR DETAIL AFFECTING ANY WORK BUT ITS OWN AND IS NOT RESPONSIBLE FOR ANY ERRORS OCCURRING THROUGH THE USE OF THESE DRAWINGS BY OTHER PARTIES.



CAVECAD
CONSULTING SERVICES
350 RED MAPLE ROAD, SUITE 101
RICHMOND HILL, ONTARIO, L4C 0T5
Telephone: (905) 528-0238
E-Mail: brian@cavecad.com

No.	REVISION	BY:	DATE:	PROJECT NAME: LAKE CLUB 330 SUNSEEKER AVENUE, INNISFIL, ONTARIO	SHEET TITLE: RAILING PLAN LAYOUT	SHEET No:
				CONT.:	ARCH.: SCHOLLEN & Company Inc.	
				SCALE: NTS.	DRAWN BY: BC	CHECKED BY: DATE: OCT. 6/2020

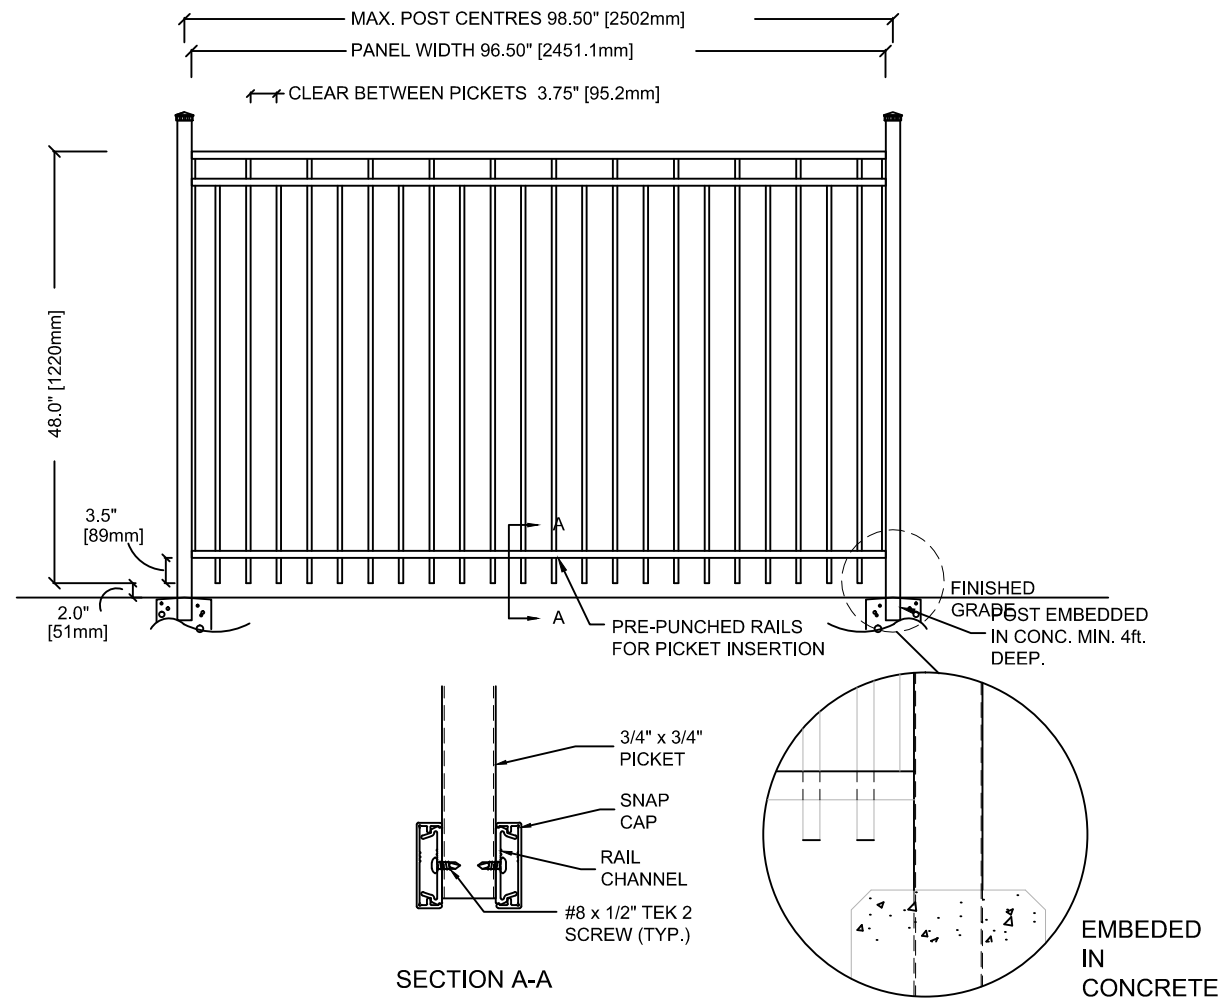

SPECIFICATIONS:

POSTS, RAILS: EXTRUDED MARINE 6063-T5
& PICKETS PRIME ALUMINUM, CANADIAN PRODUCED

FINISH: SEVEN STAGE ARCHITECTURALLY
CERTIFIED PRETREATMENT AS
PER AAMA 2604

POSTS: 51mm x 51mm(2"x 2") x 1.65mm WALL

POST CAPS: PYRAMID OR BALL

PICKETS: 19mm x 19mm (3/4" x 3/4") .050 WALL

PRIVACY PANEL: CORRAGATED ALUMINUM .060 WALL

***NOTE:** FOR CLEAN AND SEAMLESS FINISH, NO FASTENERS ARE EXPOSED.

STANDARD

PANEL
HEIGHTS:
1219mm
(48")
1524mm
(60")
1829mm
(72")

STANDARD


COLOUR: BLACK

WARRANTY: 25 YEAR LIMITED

***OPTION:**

76mm x 76mm (3" x 3") POSTS AVAILABLE
25.4mm (1") PICKETS AVAILABLE
FOR COMMERCIAL APPLICATION

TYPE "D" METAL RAILING ELEVATIONS

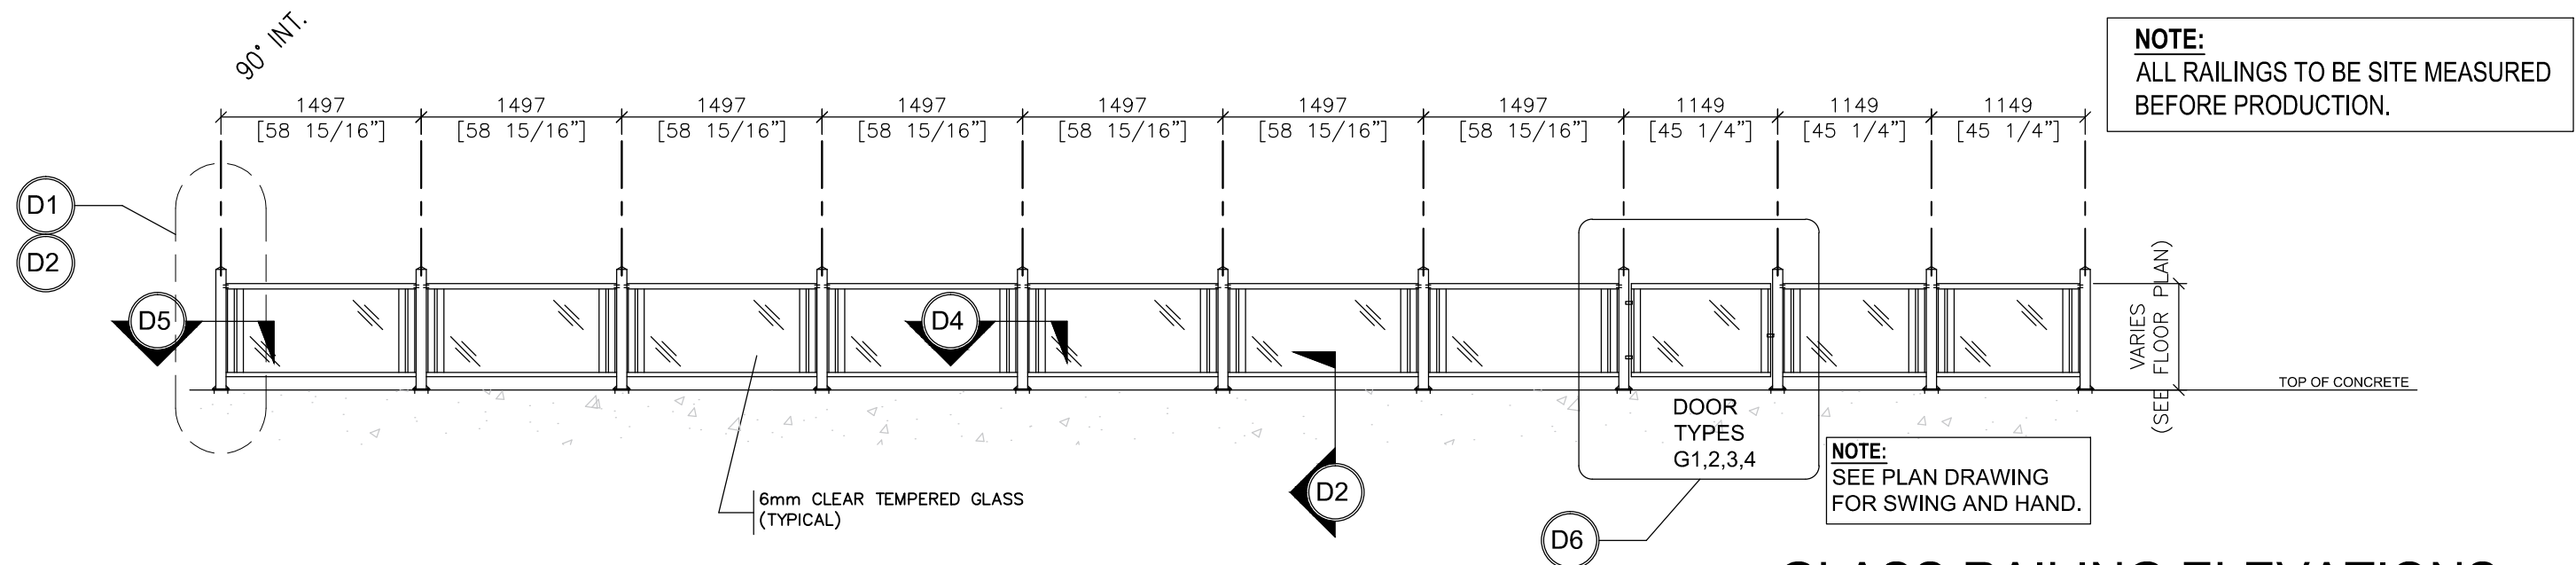

NOTE:
ALL RAILINGS TO BE SITE MEASURED
BEFORE PRODUCTION.

NOTE:
SEE PLAN DRAWING
FOR SWING AND HAND.

GLASS RAILING ELEVATIONS

ALL DRAWINGS DESIGN, SPECIFICATIONS AND COPIES FURNISHED BY CAVECAD CONSULTING SERVICES ARE AND SHALL REMAIN AS ITS EXCLUSIVE PROPERTY AND ARE NOT TO BE USED ON ANY OTHER PROJECT OR REPRODUCED, COPIED, ALTERED AND MODIFIED IN WHOLE OR IN PART AND FOR WHATEVER PURPOSE INTENDED WITHOUT THE WRITTEN CONSENT OF THE OWNER (CAVECAD CONSULTING SERVICES). THEY ARE TO BE RETURNED TO CAVECAD UPON REQUEST OR UPON THE COMPLETION OF THE PROJECT.

REVIEW OF THE SUBMISSION IS FOR COMPLIANCE WITH GENERAL INTENT OF THE CONTRACT. THIS REVIEW DOES NOT RELIEVE THE SUB-CONTRACTOR, SUPPLIER OR MANUFACTURER OF RESPONSIBILITY FOR ERROR OR OMISSIONS IN THE SUBMISSION OR RESPONSIBILITY OF MEETING ALL REQUIREMENTS OF THE CONTRACT DOCUMENTS. ANY DEVIATION FROM THE CONTRACT DOCUMENTS INITIATED BY THE SUB-CONTRACTOR, SUPPLIER OR MANUFACTURER SHALL BE AT HIS SOLE RISK. QUANTITIES AND RETAIL DIMENSIONS ARE SUB-CONTRACTORS OR SUPPLIER RESPONSIBILITY. VERIFY DATA WITH FIELD DIMENSION.


CAVECAD CONSULTING SERVICES ASSUMES NO RESPONSIBILITY AS TO MEASUREMENTS OR DETAIL AFFECTING ANY WORK BUT ITS OWN AND IS NOT RESPONSIBLE FOR ANY ERRORS OCCURRING THROUGH THE USE OF THESE DRAWINGS BY OTHER PARTIES.



CAVECAD
CONSULTING SERVICES

350 RED MAPLE ROAD, SUITE 101
RICHMOND HILL, ONTARIO, L4C 0T5
Telephone: (905) 528-0238
E-Mail: brian@cavecad.com

No.	REVISION	BY:	DATE:	PROJECT NAME: LAKE CLUB 330 SUNSEEKER AVENUE, INNISFIL, ONTARIO SHEET TITLE: GLASS RAILING ELEVATIONS				SHEET No: E-1
				CONT.:	ARCH.: SCHOLLEN & Company Inc.	SCALE: 1:50	DRAWN BY: BC	
				CHECKED BY:	DATE: OCT. 6/2020			

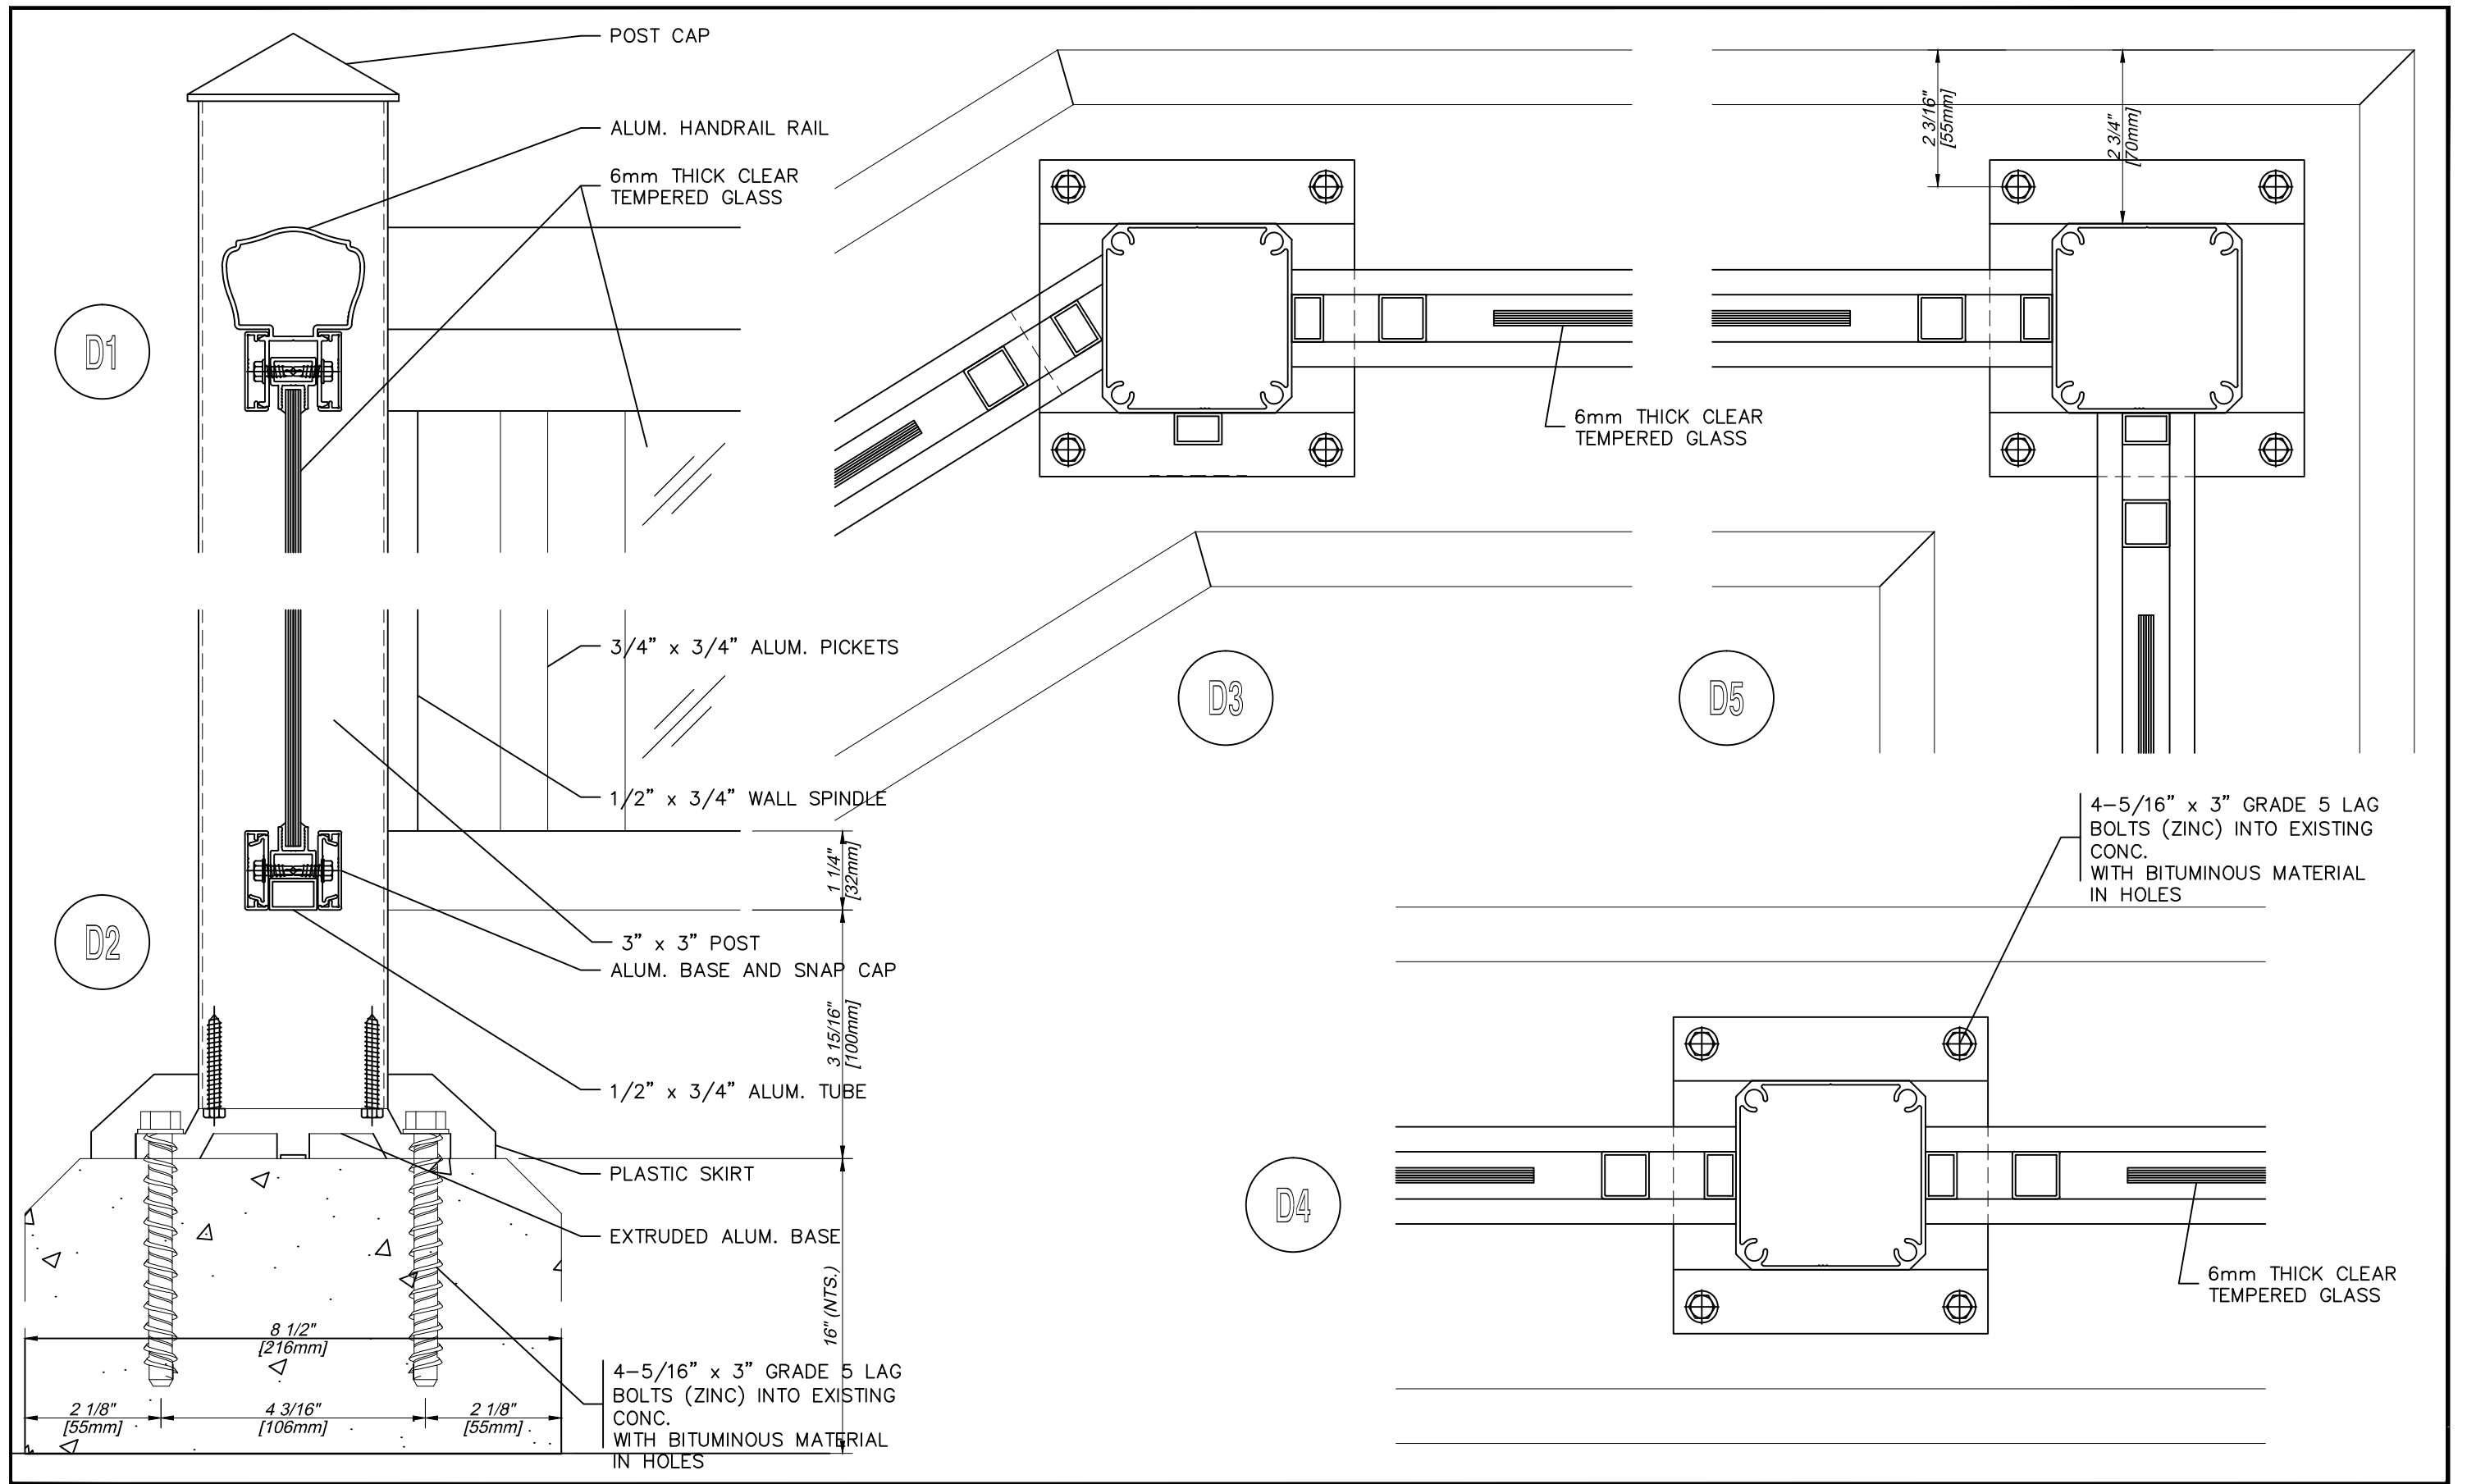

ALL DRAWINGS DESIGN, SPECIFICATIONS AND COPIES FURNISHED BY CAVECAD CONSULTING SERVICES ARE AND SHALL REMAIN AS ITS EXCLUSIVE PROPERTY AND ARE NOT TO BE USED ON ANY OTHER PROJECT OR REPRODUCED, COPIED, ALTERED AND MODIFIED IN WHOLE OR IN PART AND FOR WHATEVER PURPOSE INTENDED WITHOUT THE WRITTEN CONSENT OF THE OWNER (CAVECAD CONSULTING SERVICES). THEY ARE TO BE RETURNED TO CAVECAD UPON REQUEST OR UPON THE COMPLETION OF THE PROJECT.

REVIEW OF THE SUBMISSION IS FOR COMPLIANCE WITH GENERAL INTENT OF THE CONTRACT. THIS REVIEW DOES NOT RELIEVE THE SUB-CONTRACTOR, SUPPLIER OR MANUFACTURER OF RESPONSIBILITY FOR ERROR OR OMISSIONS IN THE SUBMISSION OR RESPONSIBILITY OF MEETING ALL REQUIREMENTS OF THE CONTRACT DOCUMENTS. ANY DEVIATION FROM THE CONTRACT DOCUMENTS INITIATED BY THE SUB-CONTRACTOR, SUPPLIER OR MANUFACTURER SHALL BE AT HIS SOLE RISK. QUANTITIES AND RETAIL DIMENSIONS ARE SUB-CONTRACTORS OR SUPPLIER RESPONSIBILITY. VERIFY DATA WITH FIELD DIMENSION.

CAVECAD CONSULTING SERVICES ASSUMES NO RESPONSIBILITY AS TO MEASUREMENTS OR DETAIL AFFECTING ANY WORK BUT ITS OWN AND IS NOT RESPONSIBLE FOR ANY ERRORS OCCURRING THROUGH THE USE OF THESE DRAWINGS BY OTHER PARTIES.



CAVECAD
CONSULTING SERVICES
350 RED MAPLE ROAD, SUITE 101
RICHMOND HILL, ONTARIO, L4C 0T5
Telephone: (905) 528-0238
E-Mail: brian@cavecad.com

No.	REVISION	BY:	DATE:	PROJECT NAME: LAKE CLUB 330 SUNSEEKER AVENUE, INNISFIL, ONTARIO	SHEET No:
				SHEET TITLE: GLASS RAILING	
				CONT.: ALLUIRE ALUMINUM	ARCH.: SCHOLLEN & Company Inc.
				SCALE: 1:2.5	DRAWN BY: BC
				CHECKED BY:	DATE: OCT. 6/2020

D-1